


PROPOSED ROAD

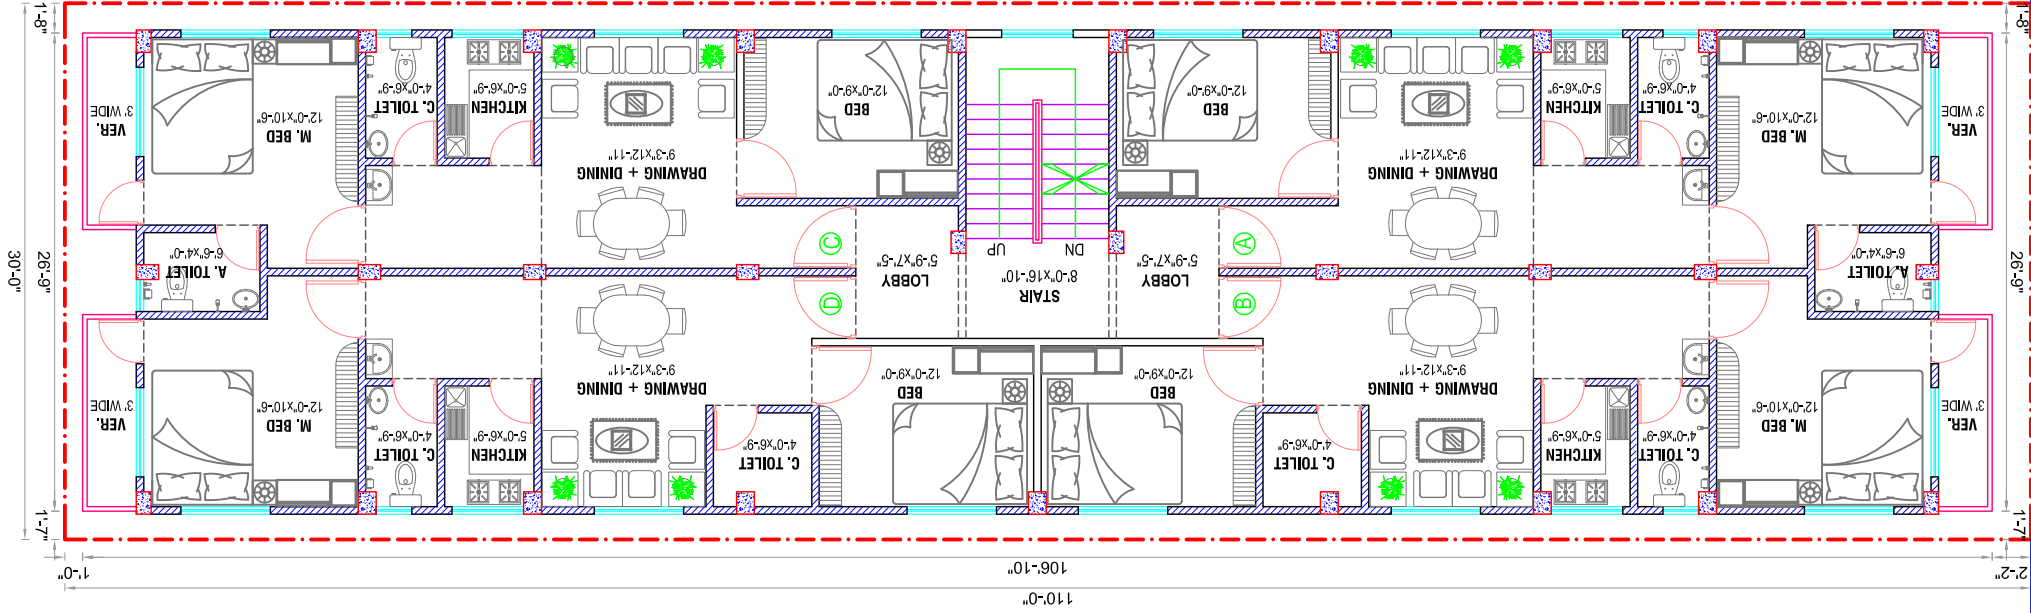

TYPICAL FLOOR PLAN
SCALE : 1/8"=1'-0"

UNIT (A) FLOOR AREA = 652 SF
UNIT (B) FLOOR AREA = 700 SF
UNIT (C) FLOOR AREA = 652 SF
UNIT (D) FLOOR AREA = 700 SF
STAIR AREA = 140 SF
TOTAL AREA = 2844 SF



1'-8"
26'-9"
30'-0"
1'-7"
1'-0"

1'-8"
26'-9"
1'-7"
2'-2"

110'-0"
106'-10"